

**WARNING : Folded or Mutilated Plans will not be accepted.
Plans may be rolled.
Information may not be placed in the outer margins.**

(Dealing No.)

Registered

5. Lodged by

(Include address, phone number, reference, and Lodger Code)

1. Certificate of Registered Owners or Lessees.

I/We PEET WARNER LAKES SYNDICATE LIMITED
A.C.N. 098 939 103

(Names in full)

* as Registered Owners of this land agree to this plan and dedicate the Public Use Land as shown hereon in accordance with Section 50 of the Land Title Act 1994.

* as Lessees of this land agree to this plan.

Signature of * Registered Owners * ~~Lessees~~

D R A F T

Emt.A on RP104029 partially absorbed by new road.

Additional reference marks to be placed following road construction (See IS228506).

6. Existing		Created				
Title Reference	Description	New Lots	Road	Emts	Cov.	Profit a prendre
	Lot 101 on SP241698	109,110,1262-1283, 1285-1315 & 1495	New Rd	AK-AZ, BA & BB		

MORTGAGE ALLOCATIONS

Mortgage	Lots Fully Encumbered	Lots Partially Encumbered
706287765	1262-1283, 1285-1315 & 1495	

ENCUMBRANCE EASEMENT ALLOCATIONS

Easement	Lots to be Encumbered
602314549	109 & 110

* Rule out whichever is inapplicable

2. Local Government Approval.

*
hereby approves this plan in accordance with the :
%

Dated this day of

..... #

..... #

* Insert the name of the Local Government. % Insert Integrated Planning Act 1997 or
Insert designation of signatory or delegation Local Government (Planning & Environment) Act 1990

3. Plans with Community Management Statement :

CMS Number :

Name :

4. References :

Dept File :
Local Govt :
Surveyor : C5044

109,110, 1262-1283, 1285-1315 & 1495	Por.253A
Lots	Orig

7. Portion Allocation :

8. Map Reference :
9443-21133

9. Locality :

WARNER

10. Local Government :

MORETON BAY REGIONAL COUNCIL

11. Passed & Endorsed :

By : Heilbronn & Partners Pty. Ltd.
ACN.054.026.685
Date :
Signed :
Designation :Liaison Officer.....

12. Building Format Plans only.

I certify that :
* As far as it is practical to determine, no part of the building shown on this plan encroaches onto adjoining lots or road;
* Part of the building shown on this plan encroaches onto adjoining * lots and road
..... *
Cadastral Surveyor/Director * Date
*delete words not required

13. Lodgement Fees :

Survey Deposit \$.....
Lodgement \$.....
..... New Titles \$.....
Photocopy \$.....
Postage \$.....
TOTAL \$.....

14. Insert Plan Number



SP232376

HP110052


KREMZOW ROAD
(New Road)

BURDEKIN CIRCUIT
(New Road)

HUME CIRCUIT

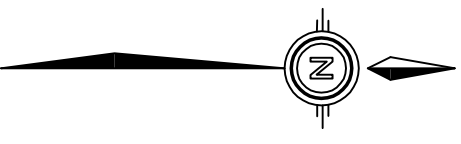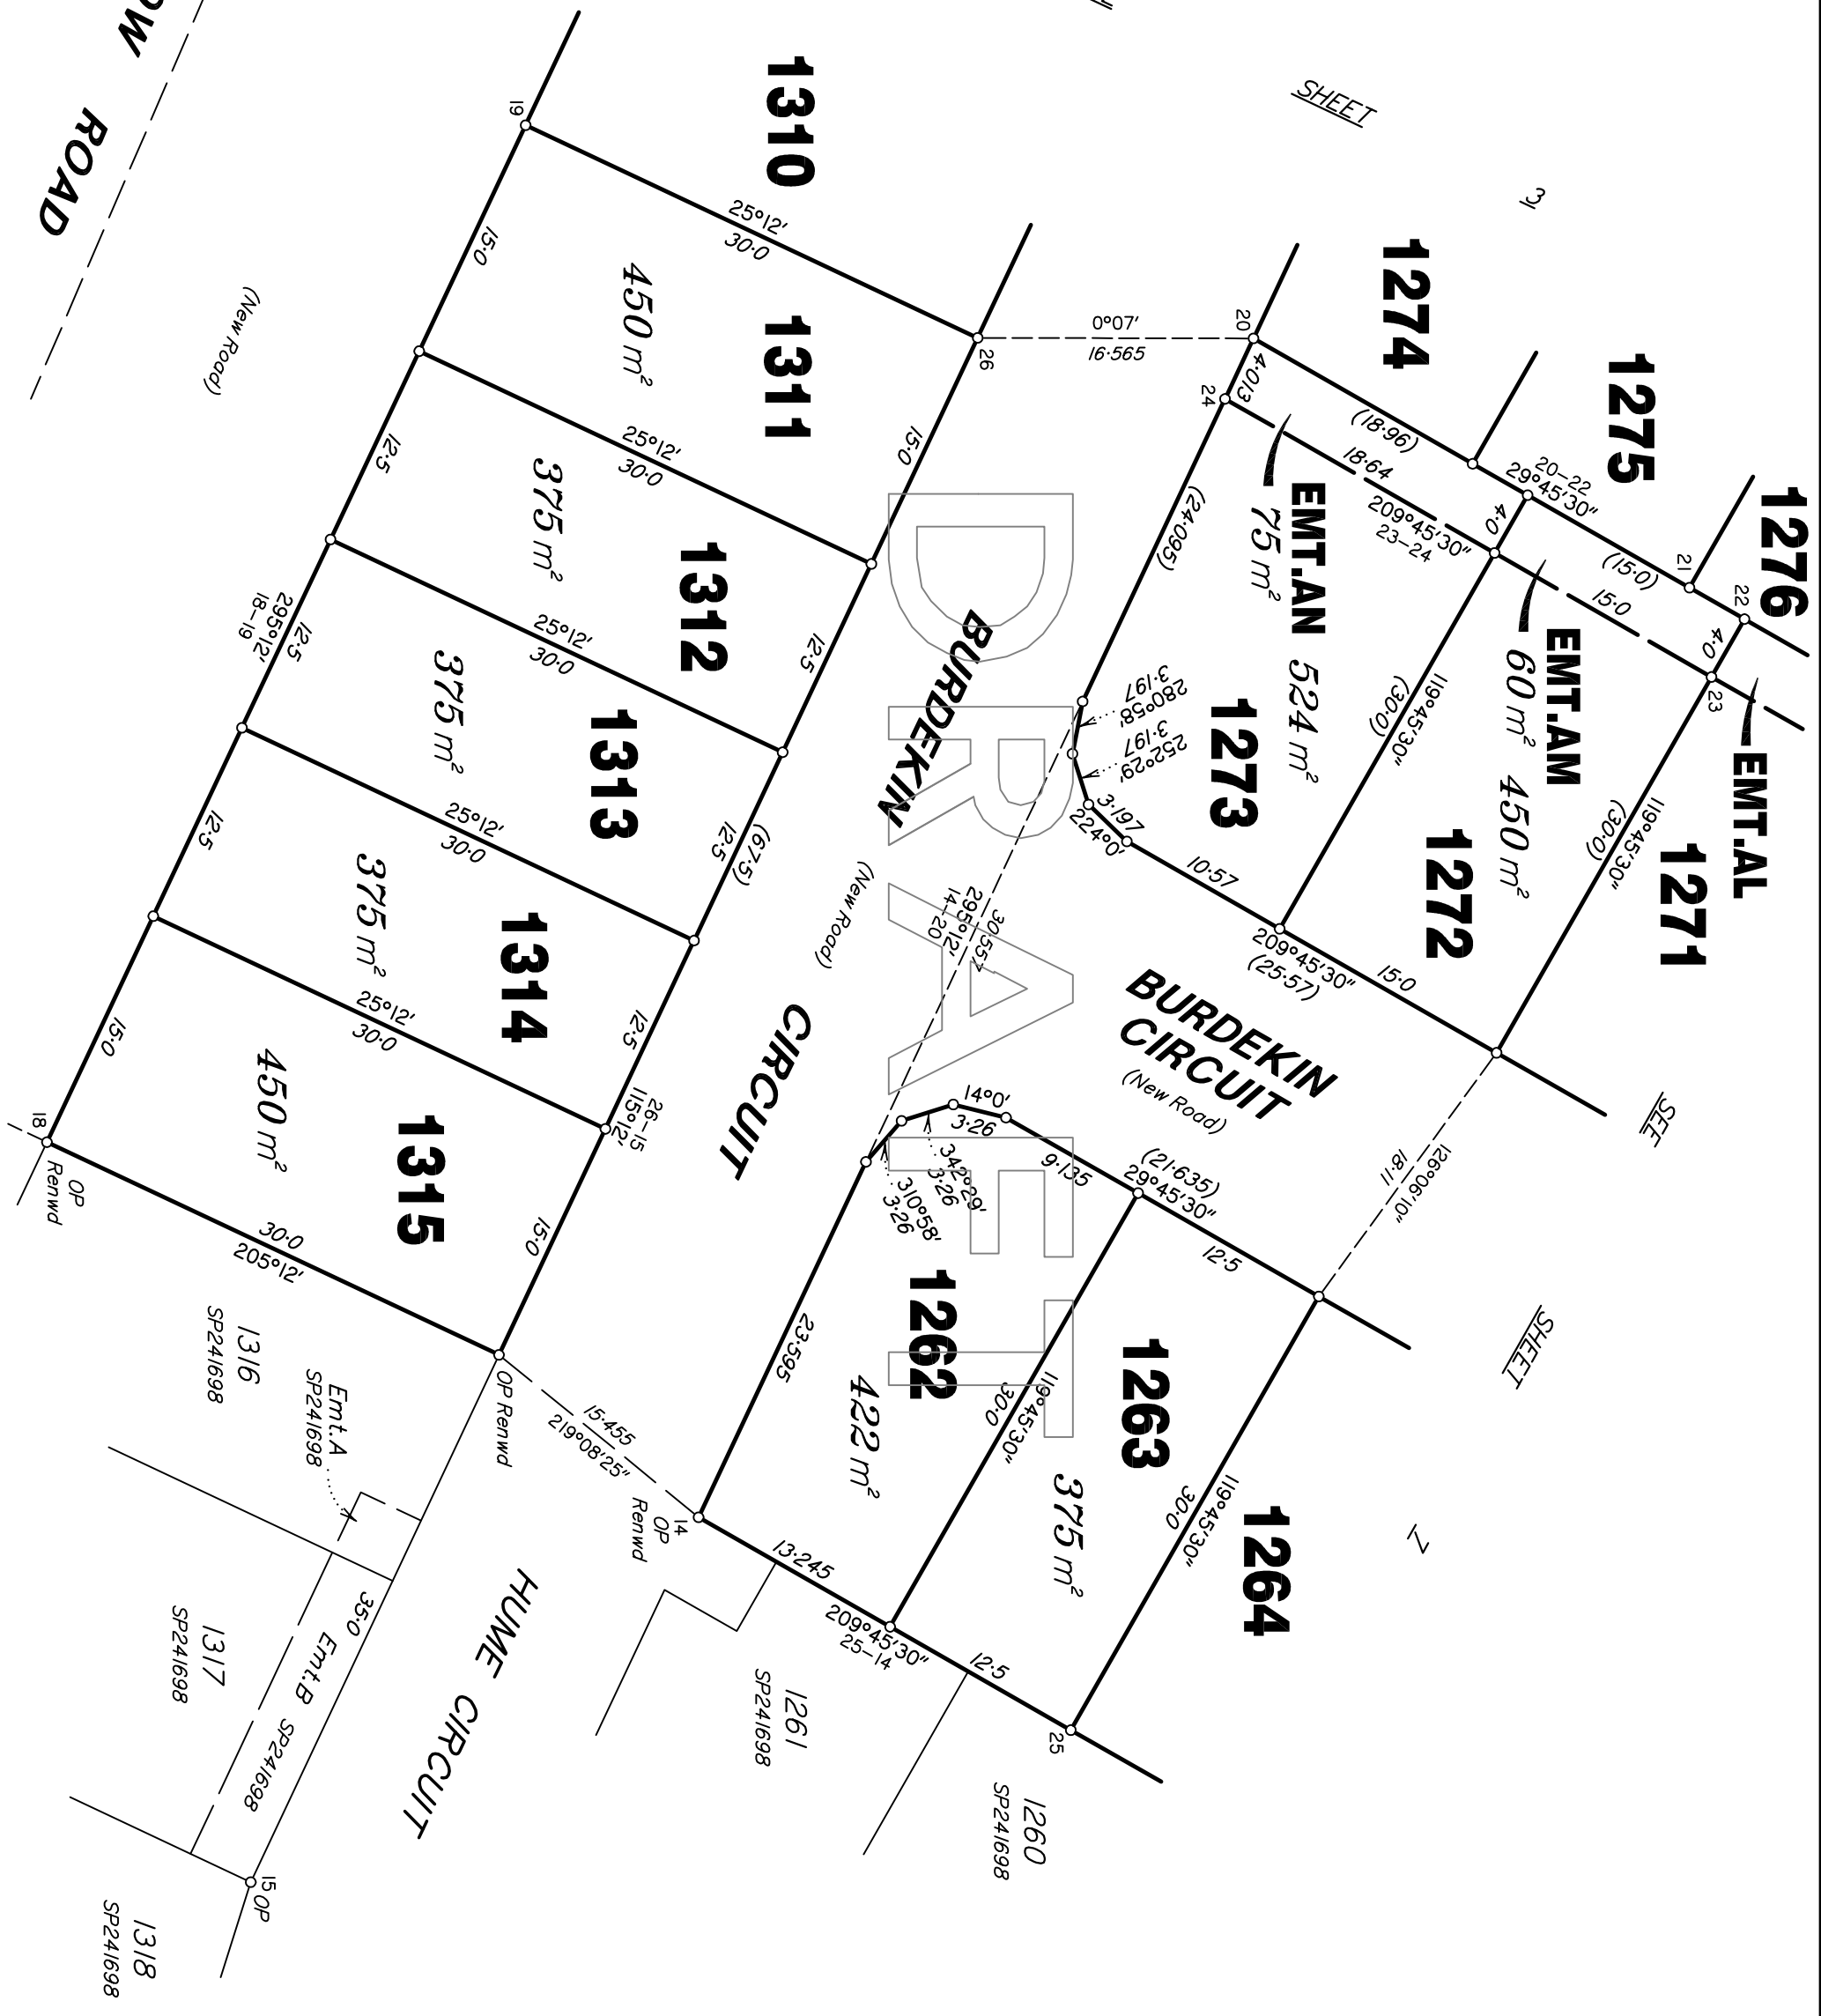


Scale 1:400 - Lengths are in Metres.

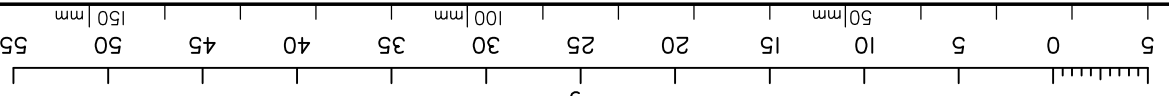


Insert Plan Number
SP232376

State copyright reserved.

C5044 HP110032 DRAWN - Stanfield's

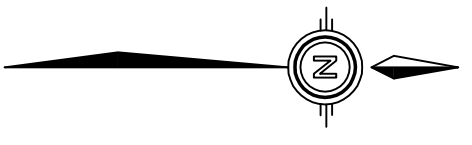


Scale 1:400 - Lengths are in Metres.



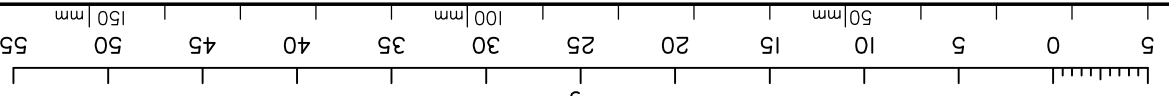


Insert Plan Number
SP232376

State copyright reserved.

HP110032 DRAWN - Stanfield's
C5044


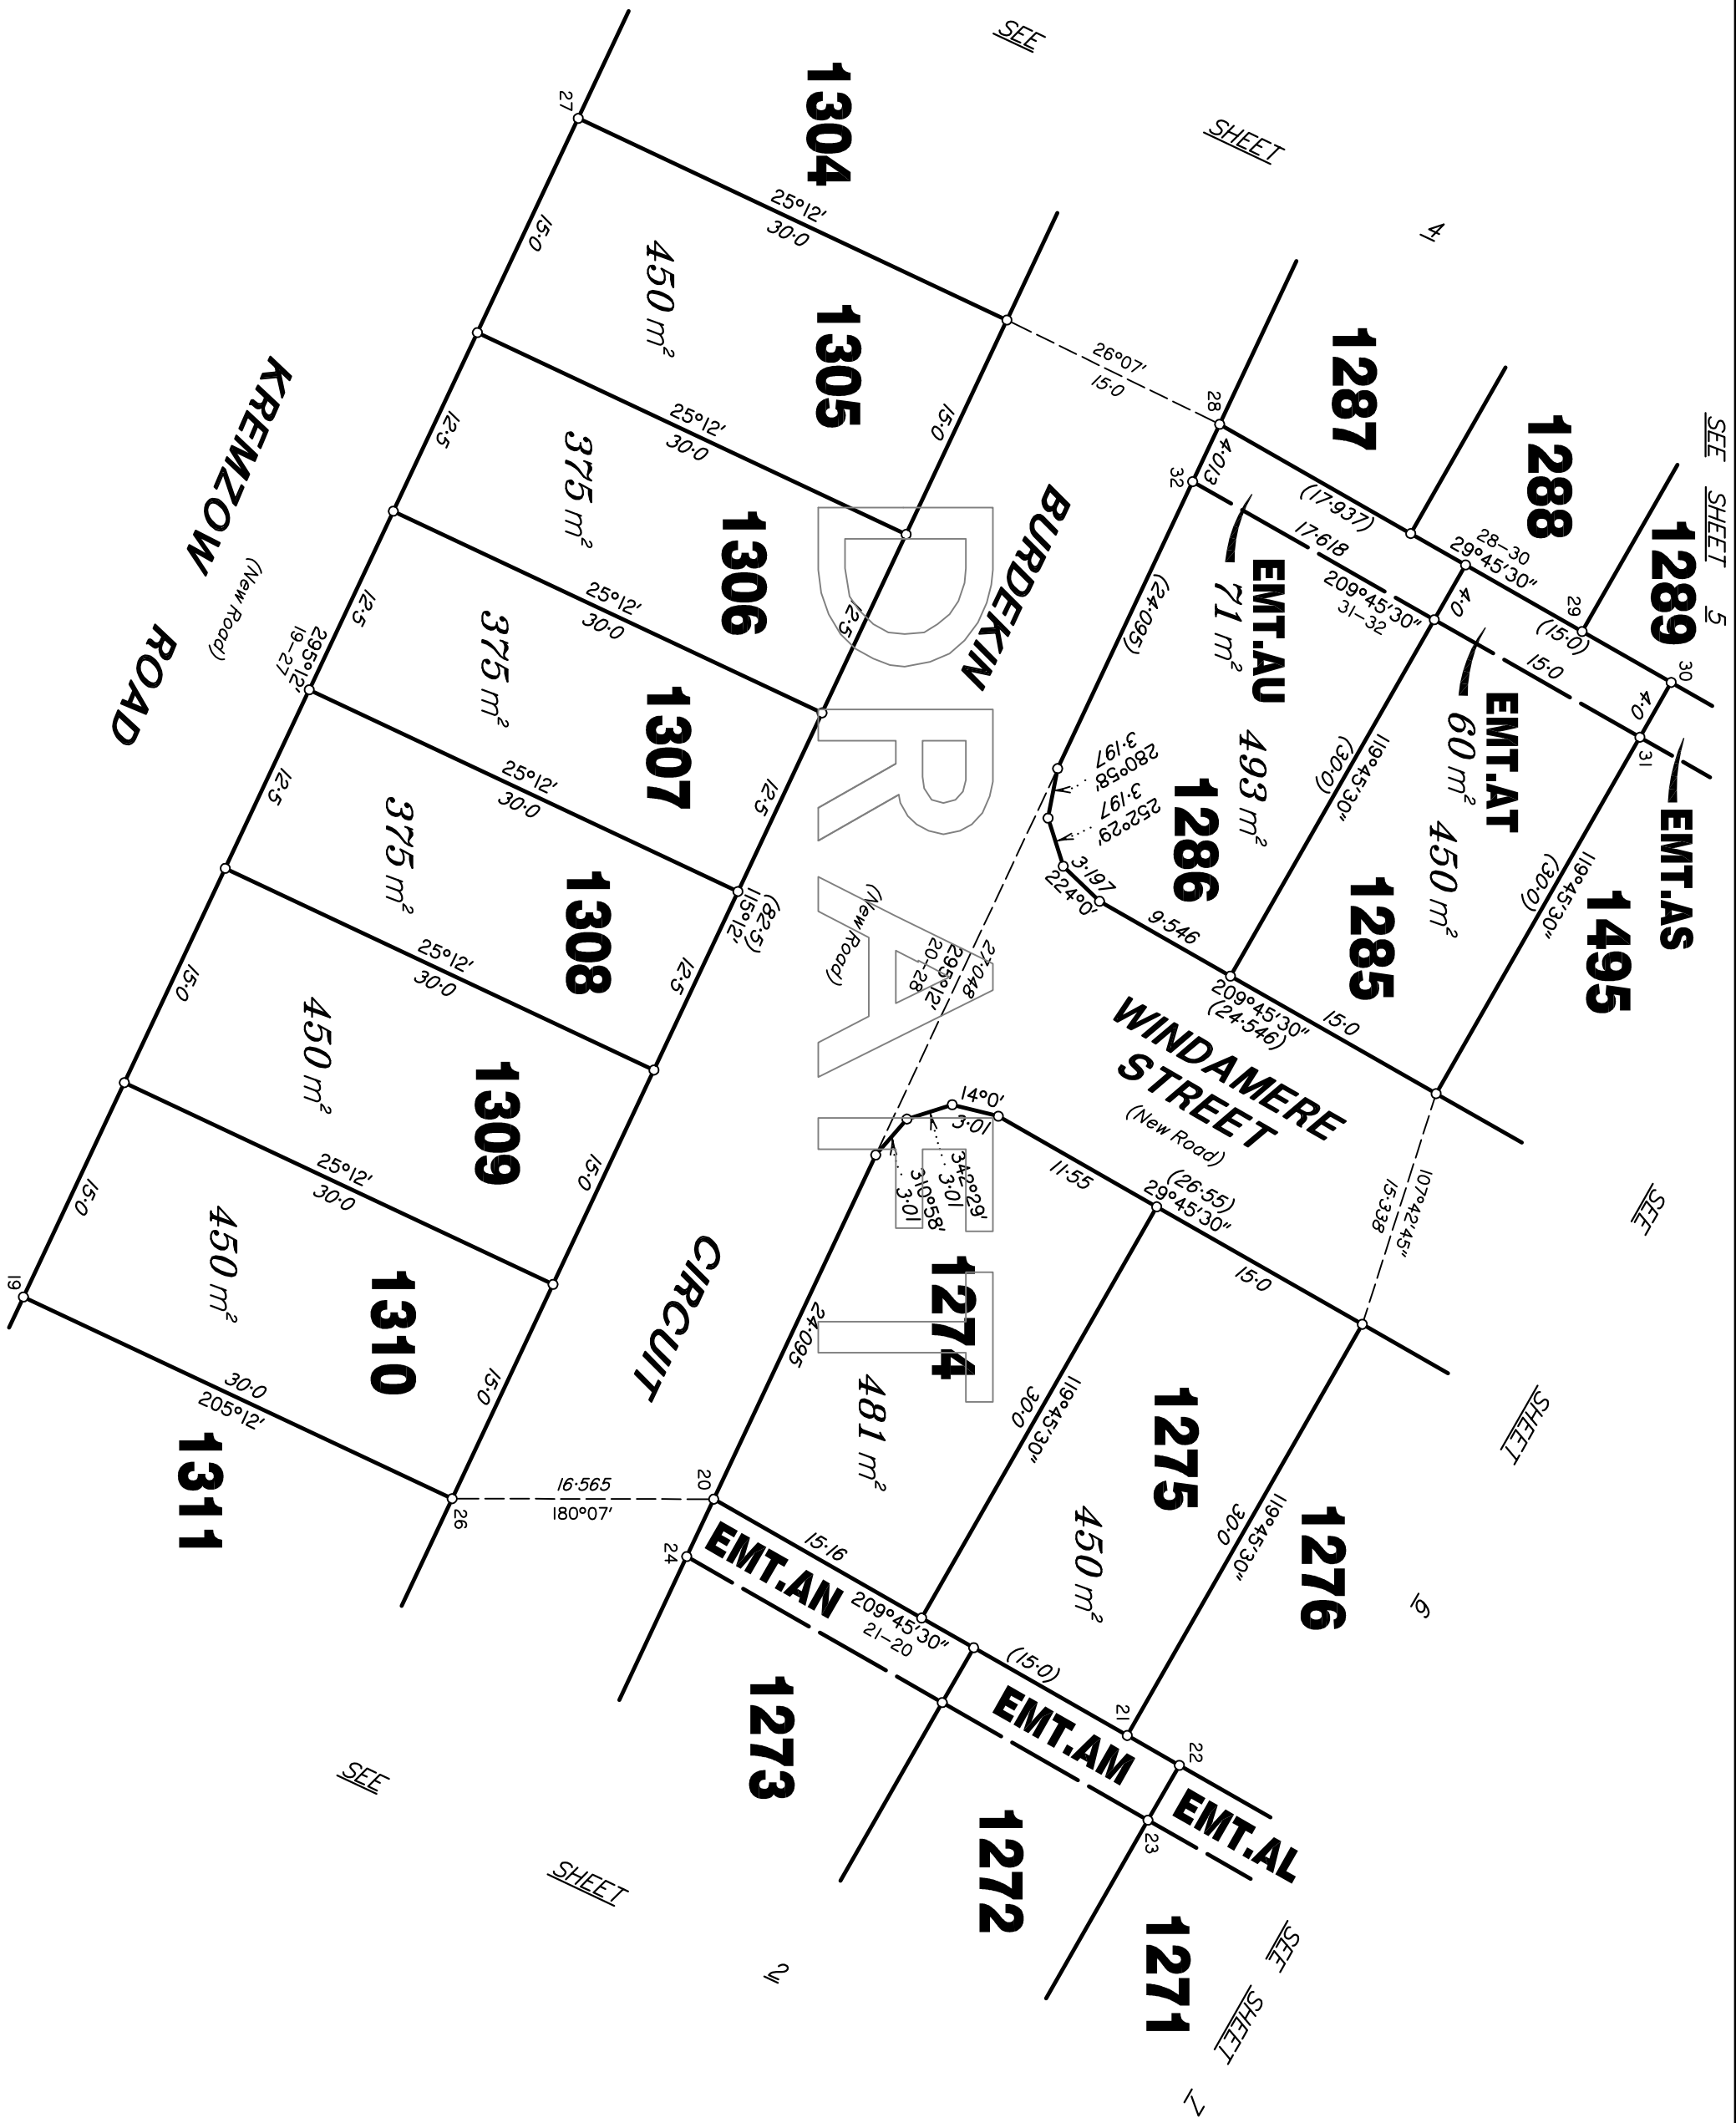


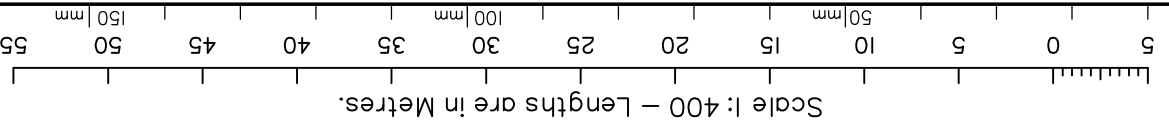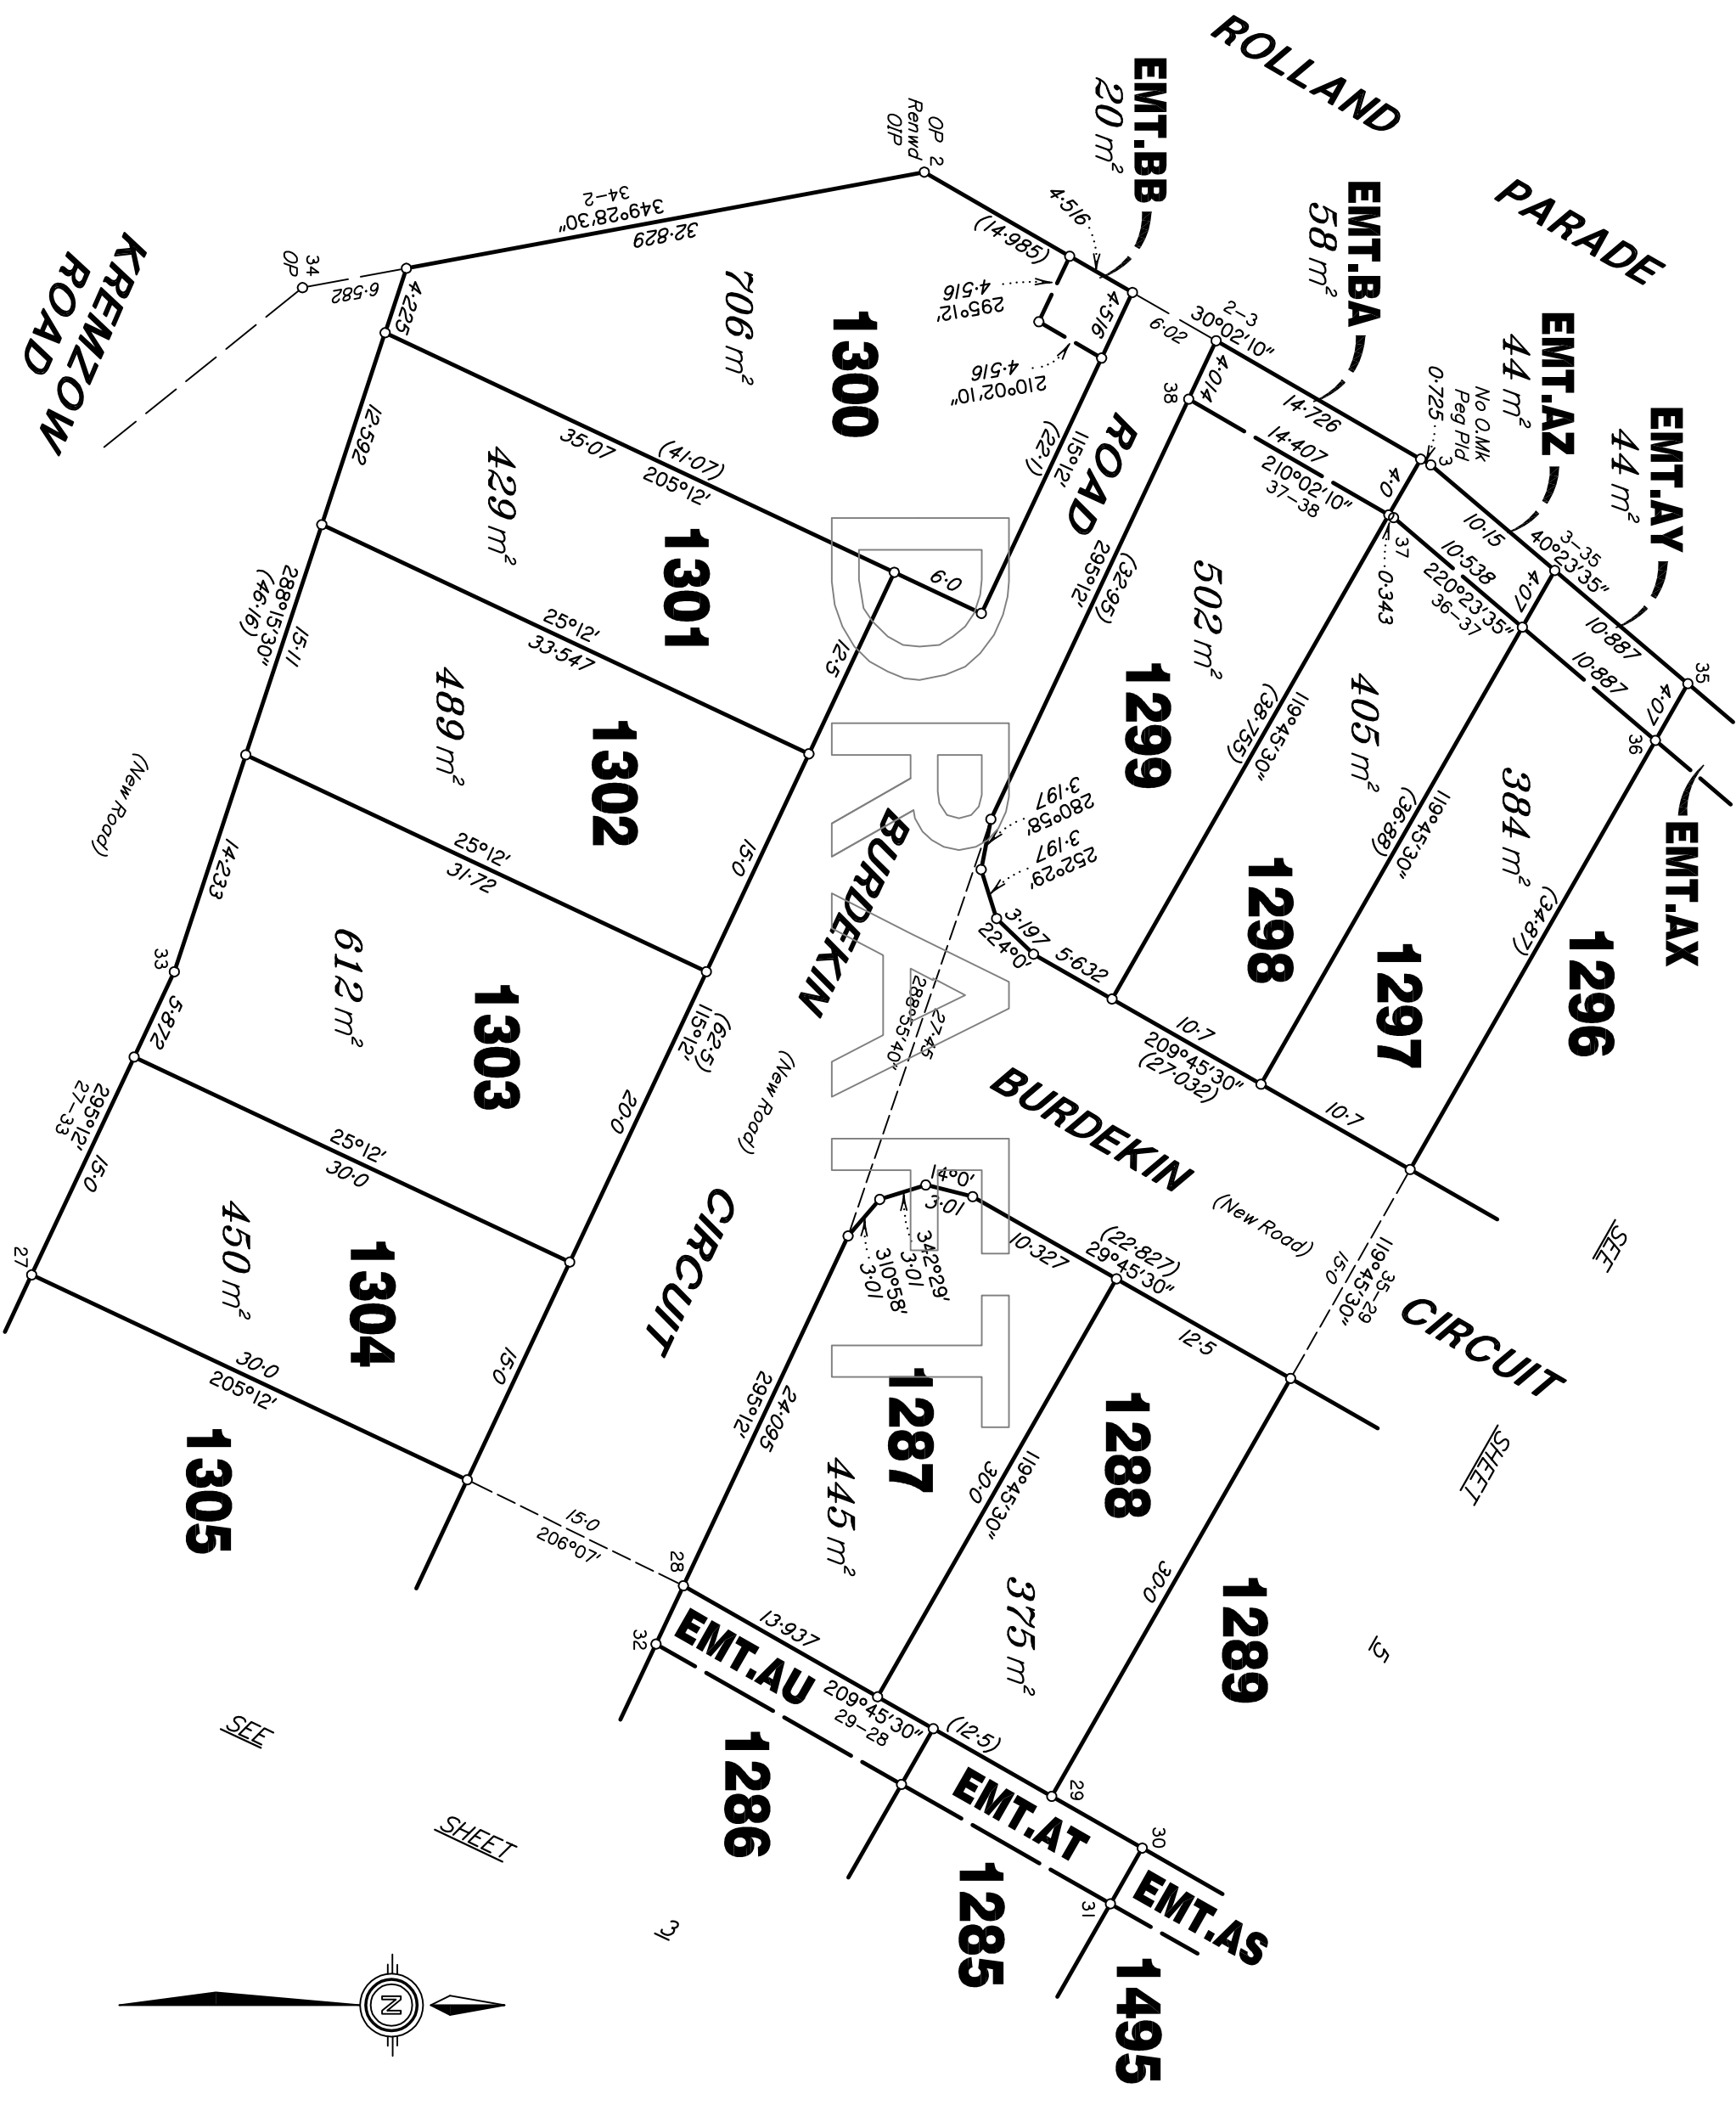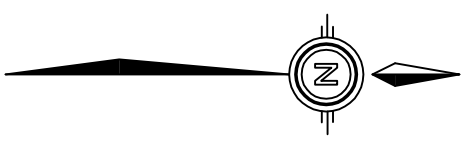

Insert
Plan
Number
SP232376

State copyright reserved.

CS044
HP110032
DRAWN - Stanfield's

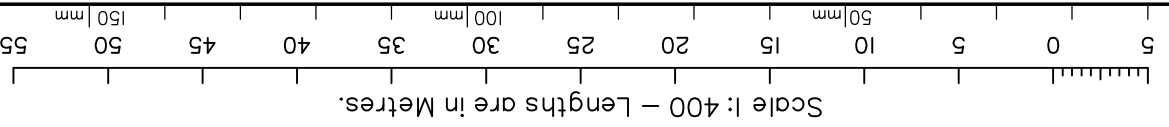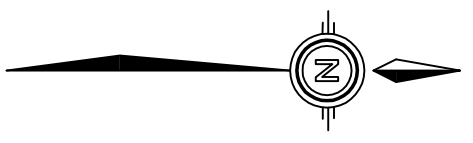

Insert Plan Number
SP232376

State copyright reserved.

CS044 HP110032 DRAWN - Stanfield's

