

 Approximate lateral extent of Level 1 (controlled filling).  
 Controlled fill certification is limited to within this area.  
 Unless specifically stated in the report, level 1 compaction control and certification does not address or include:
 

- backfill to service trenches and/or retaining walls (including boulder walls); and
- topsoil placed subsequent to completion of controlled filling.

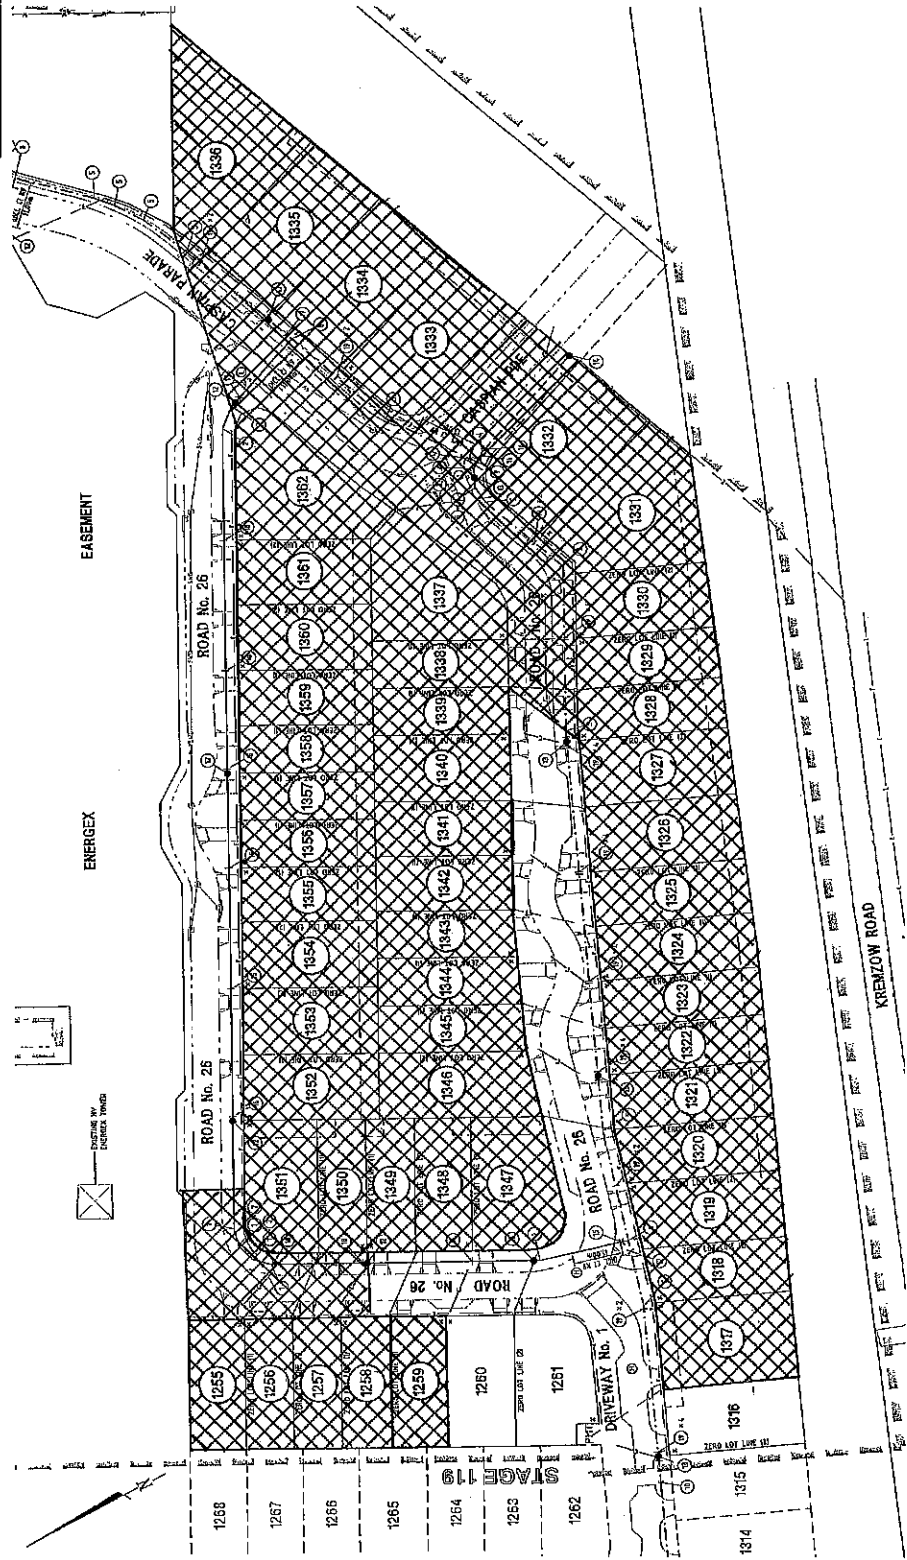


**Warner Lakes Estate - Stage 118**

**Originating office:**  
 1/18 Leanne Crescent  
 Lawnton QLD 4501  
 Ph: (07) 3881 3511  
 Fax: (07) 3881 3513  
 Also at: Loganholme,  
 Laidley and  
 The Sunshine Coast

**CLIENT:** Brown Consulting  
**SIZE:** A3  
**DRAWING NO:** CQA/10/370-D1


**SCALE:** SCALE NOT SHOWN  
**DATE:** 02/08/11  
**DRAWN:** AB

  
**CIVIL QUALITY ASSURANCE (QLD) PTY LTD**  
 GEOTECHNICAL AND ENVIRONMENTAL CONSULTANTS

**Note:** Base Plan Supplied by  
 Brown Consulting PTY LTD  
 refer drawing number:  
 B08208 - 300 REV A

Approximate lateral extent of Level 1 (controlled filling).  
 Controlled fill certification is limited to within this area.  
 Unless specifically stated in the report, level 1 compaction control and certification does not address or include:


- backfill to service trenches and/or retaining walls (including boulder walls); and
- topsoil placed subsequent to completion of controlled filling.

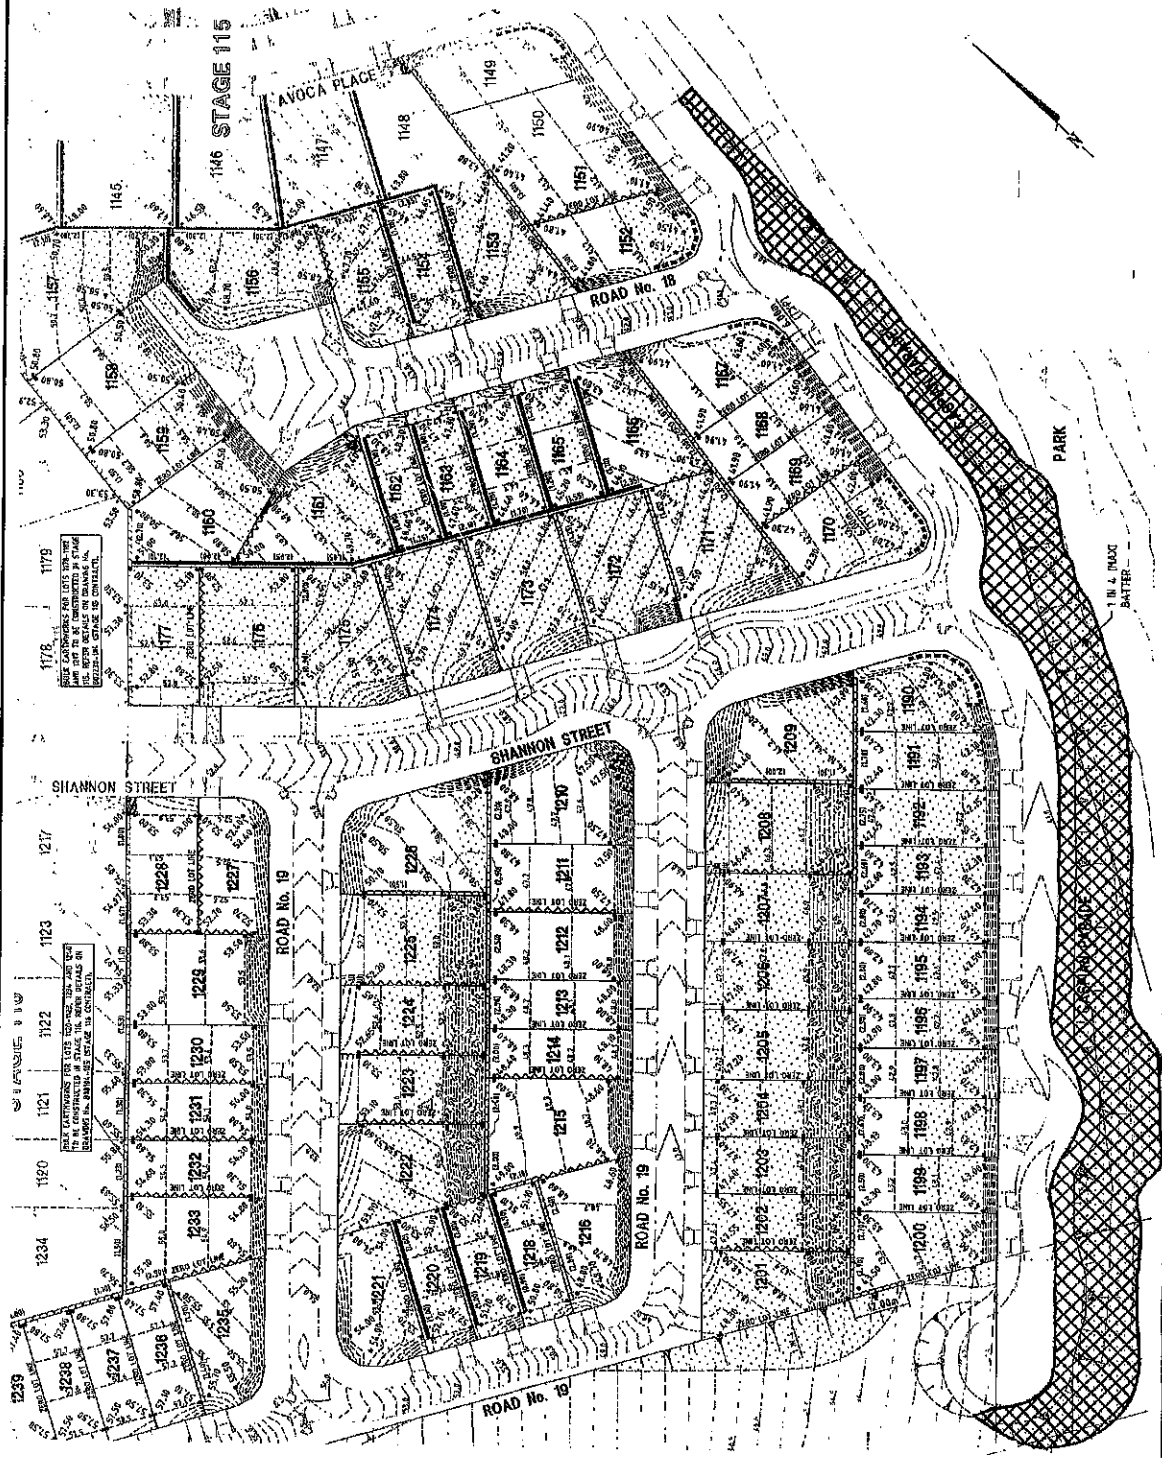

JOB LOCATION <b>Warner Lakes Estate Stage - 117, Balance of works</b>	
CLIENT <b>Brown Consulting</b>	DRAWING NO <b>CQA/10/099-C1</b>
SCALE <b>SCALE NOT SHOWN</b>	DATE <b>21/10/10</b>
SITE <b>A3</b>	DRAWN <b>AB</b>

Originating office:  
 1/18 Leanne Crescent  
 Lawnton QLD 4501  
 Ph: (07) 3881 3511  
 Fax (07) 3881 3513

Also at:  
 Loganholme and  
 Sunshine Coast

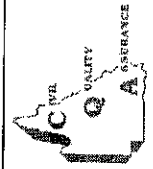

**CIVIL QUALITY ASSURANCE (QLD) PTY LTD**  
 GEOTECHNICAL AND ENVIRONMENTAL CONSULTANTS

Note: Base Plan Supplied by  
 Brown Consulting